



- 1 MOBILIZATION, STAKING AND LAYOUT, 1 JOB
SEE C4 SHEET SERIES
- 2 DEMOLITION, 1 JOB
SEE DEMOLITION PLANS, C3 SERIES
- 3 CLEARING & GRUBBING, 1 JOB
SEE ITEMS ON DEMOLITION PLANS, C3 SHEET SERIES
A. TREE PROTECTION FENCING, SEE TREE PROTECTION SHEET
- 4 GRADING, DRAINAGE, AND UTILITIES, 1 JOB
A. GRADING AND DRAINAGE, C5 SHEET SERIES
B. UTILITIES, C6 SHEET SERIES
- 5 EROSION CONTROL, 1 JOB
SEE EROSION CONTROL PLANS, C7 SERIES
- 6 SIDEWALK CONNECTION
A. OVAL SHAPE CONCRETE SIDEWALK - XX SF
B. SIDEWALK AROUND THE STAGE - XX SF
C. SIDEWALK CONNECTION TO SITTING AREA - XX SF
D. SIDEWALK CONNECTION TO NATURAL PLAY AREA - XX SF
E. RAMP STEPS - XX LF
F. BRIDGE, 1 JOB
G. SIDEWALK CONNECTION TO BRIDGE - XX SF
H. CONCRETE STEPS - XX LF
I. CONCRETE PAVEMENT OVER ROOT ZONE - XX SF
- 7 STAGE
A. CONCRETE PAVEMENT - XX SF
B. WALL - XX LF
- 8 RETAINING WALLS
A. WALL A - XX FF
B. WALL B - XX FF
C. WALL C - XX FF
D. CONCRETE STEPS
- 9 SITTING AREA
A. CONCRETE PAVEMENT - XX SF
- 10 SITE FURNITURE
A. SWING BENCH - TWO
B. BENCH - TWO
C. TRASH CAN - TWO
D. BIKE RACK - THREE
- 11 SITE SIGNAGE
A. PARK RULE SIGN - 1 JOB
- 12 SITE ELECTRICAL, 1 JOB
OUTLET - 2 TOTAL
- 13 FINAL CLEAN UP & GRADING, 1 JOB
SEE SPECIFICATIONS

① CONCRETE TRAIL OVER ROOT ZONE

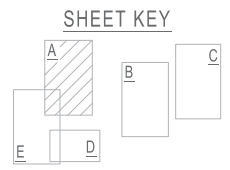

ARCHITECTURE
ENGINEERING
PLANNING
CPLteam.com

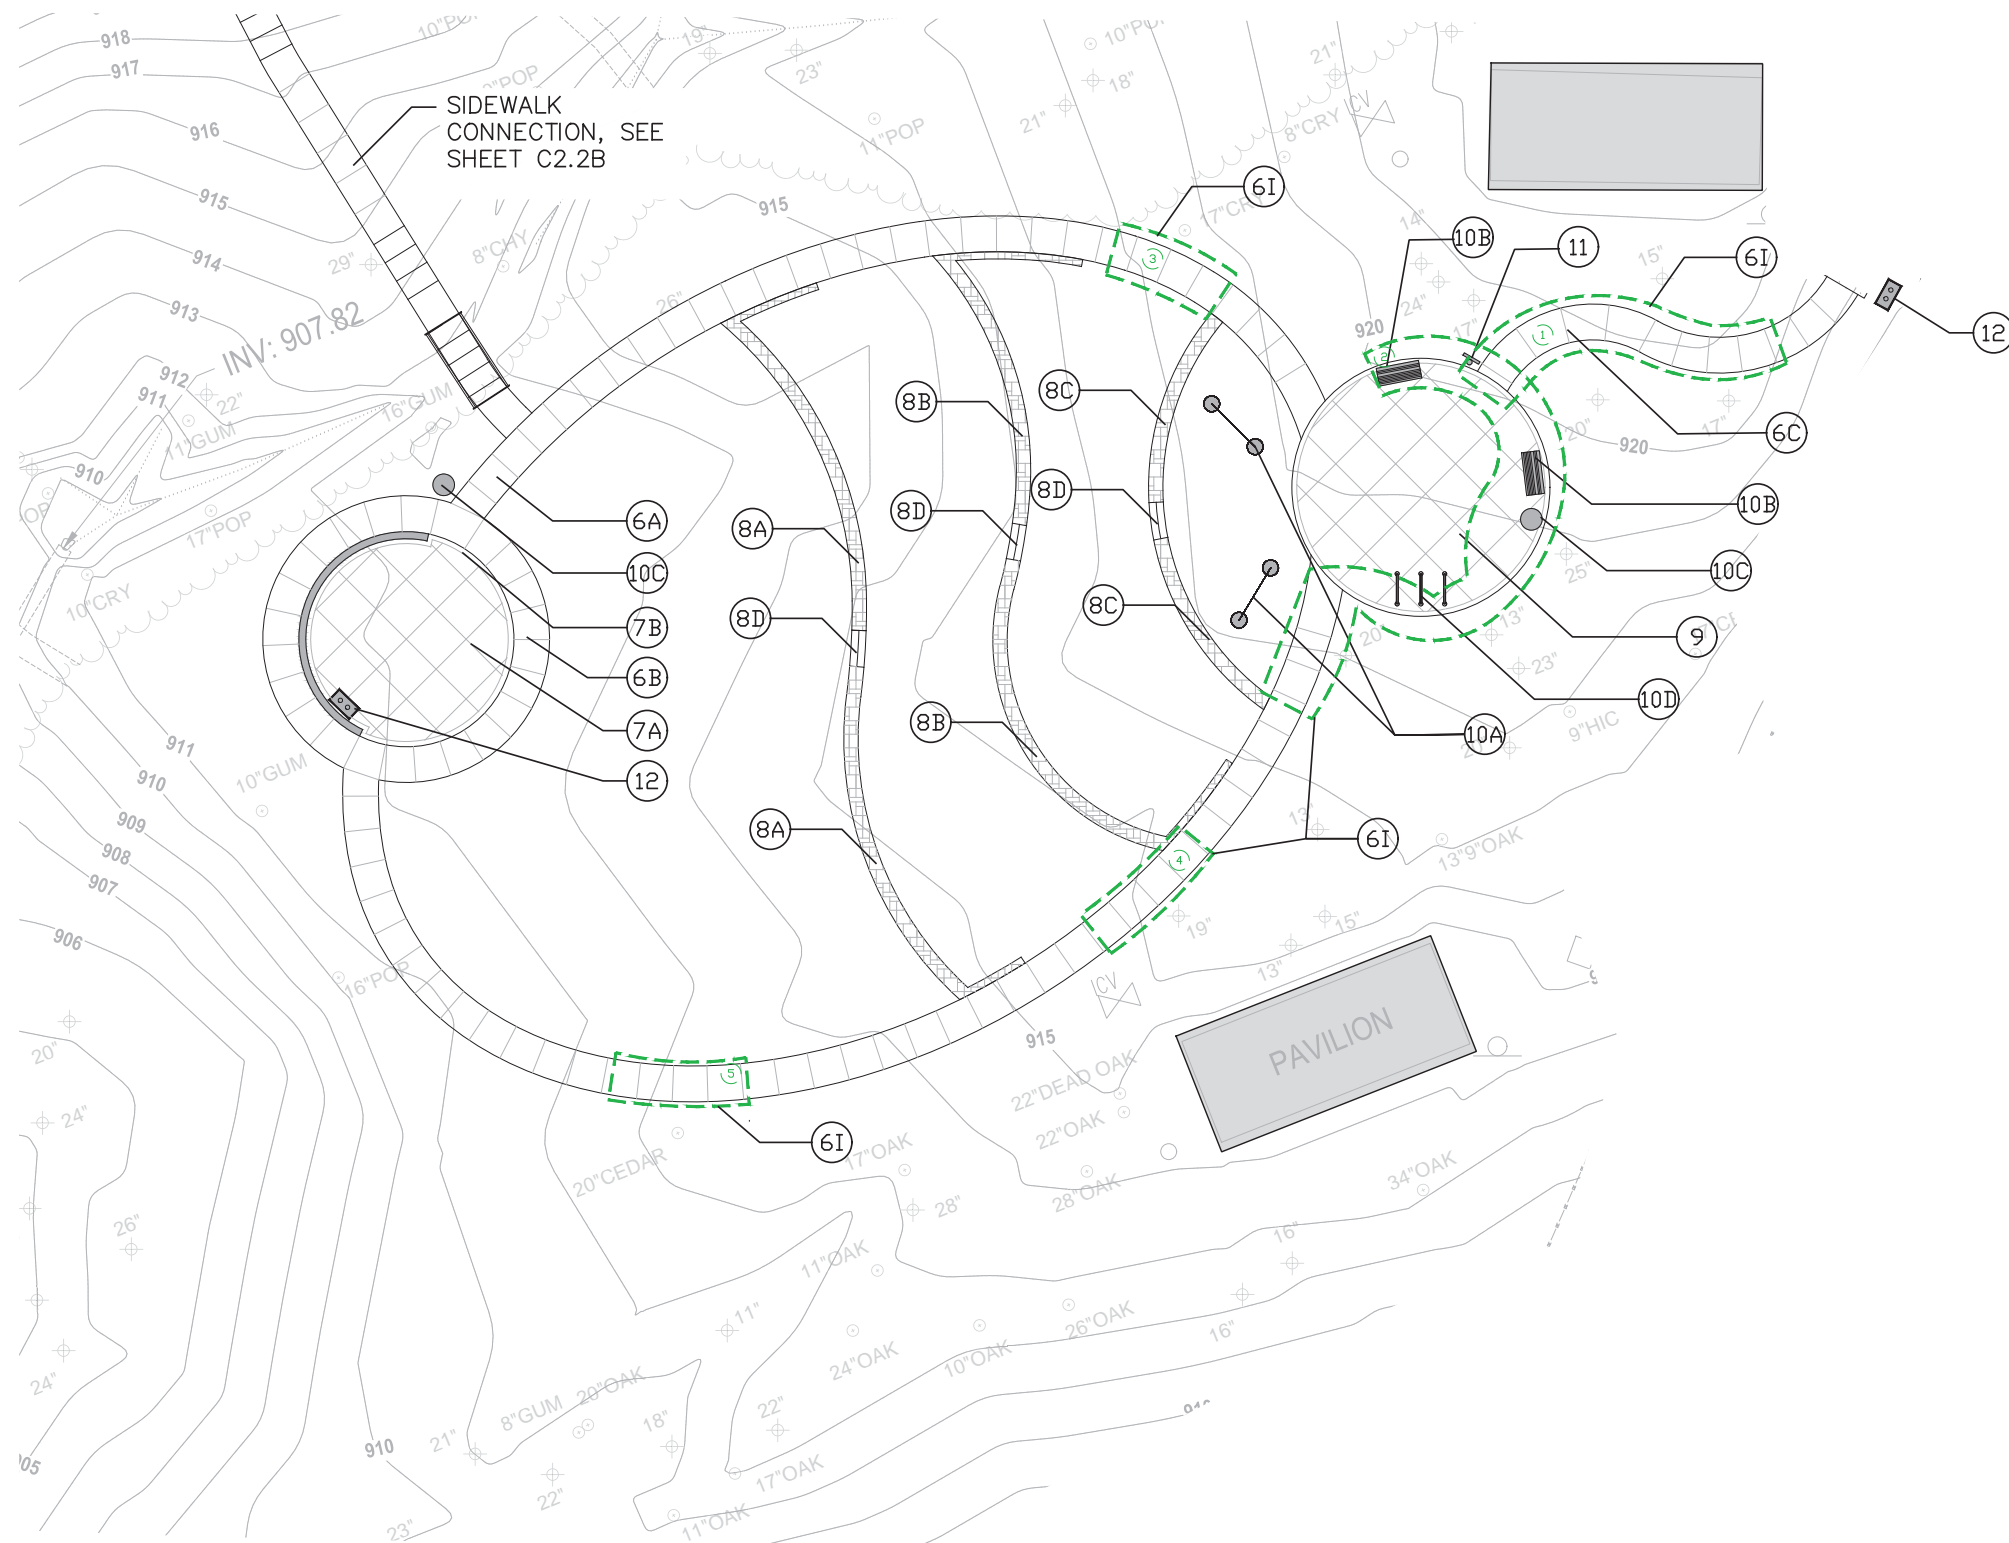

No.	Date	Description
1	04/23/20	LDP - South Trail
2	05/05	Final Public Comments - South Trail
3	05/05	LDP - Natural Play Area
4	05/05	LDP - South Trail - Rev #1
5	05/28	LDP - Natural Play Area - Rev #1
6	09/18	Final Boardwalk Design-Build
7	09/18	LDP - Natural Play Area - Rev #2
8	09/28	LDP - Boardwalk Final
9	09/28	LDP - Community Green



CITY OF BROOKHAVEN
MURPHEY CANDLER PARK
1551 W. NANCY CREEK DRIVE NE
BROOKHAVEN, GEORGIA 30319


DATE	DRAWN	CHECKED
04/23/20	BM	GZ

SCALE: 1"=10'

SHEET TITLE

CONSTRUCTION ITEMS
COMMUNITY GREEN

QUANTITY NOTE:
QUANTITIES ARE GIVEN ONLY FOR CONVENIENCE TO THE CONTRACTORS FOR CLARIFICATION OF THE CONSTRUCTION ITEMS. LANDSCAPE ARCHITECT ACCEPTS NO RESPONSIBILITY FOR THE ACCURACY OF THE QUANTITIES. CONTRACTORS SHALL TAKE THEIR OWN QUANTITIES AS PART OF THEIR BID WORK.

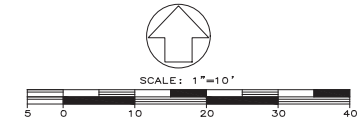

Drawing Name: S:\Projects\Brookhaven, GA\Murphey Candler\DWG\Design\01 Job Info\CAD\C2 Series\MCP-Construction Items.dwg
 Date last accessed: 7/7/2020 12:18 AM
 Plotted By: Grace Zhang



2016 SURVEY & 2019 UPDATED TREE SURVEY
TERRAMARK LAND SURVEYING, INC.
1396 BELLS FERRY ROAD
MARIETTA, GEORGIA 30066
PHONE NO. (770) 421-1927
FAX NO. (770) 421-0552
WWW.TERRAMARK.COM
C. O. A.# LSF000810