


 

Clark Patterson Lee
ARCHITECTURE | ENGINEERING | PLANNING

3011 SUTTON GATE DRIVE, SUITE 130
SUWANEE, GEORGIA 30024
TEL (800) 274-9000
FAX (770) 831-9243
www.clarkpatterson.com

REVISIONS NO.	DATE	BY	CHKD	DESCRIPTION



**MURPHEY CANDLER PARK
LAKE HOUSE PROJECT**
1551 WEST NANCY CREEK DRIVE NE
ATLANTA, GEORGIA 30319

DATE	DRAWN	CHECKED
AUGUST 2021	M5B	K5G


SCALE
SHEET TITLE

**CONCEPTUAL
FLOOR PLAN**

PROJECT NUMBER
15092.00

A-1

DRAWING NUMBER

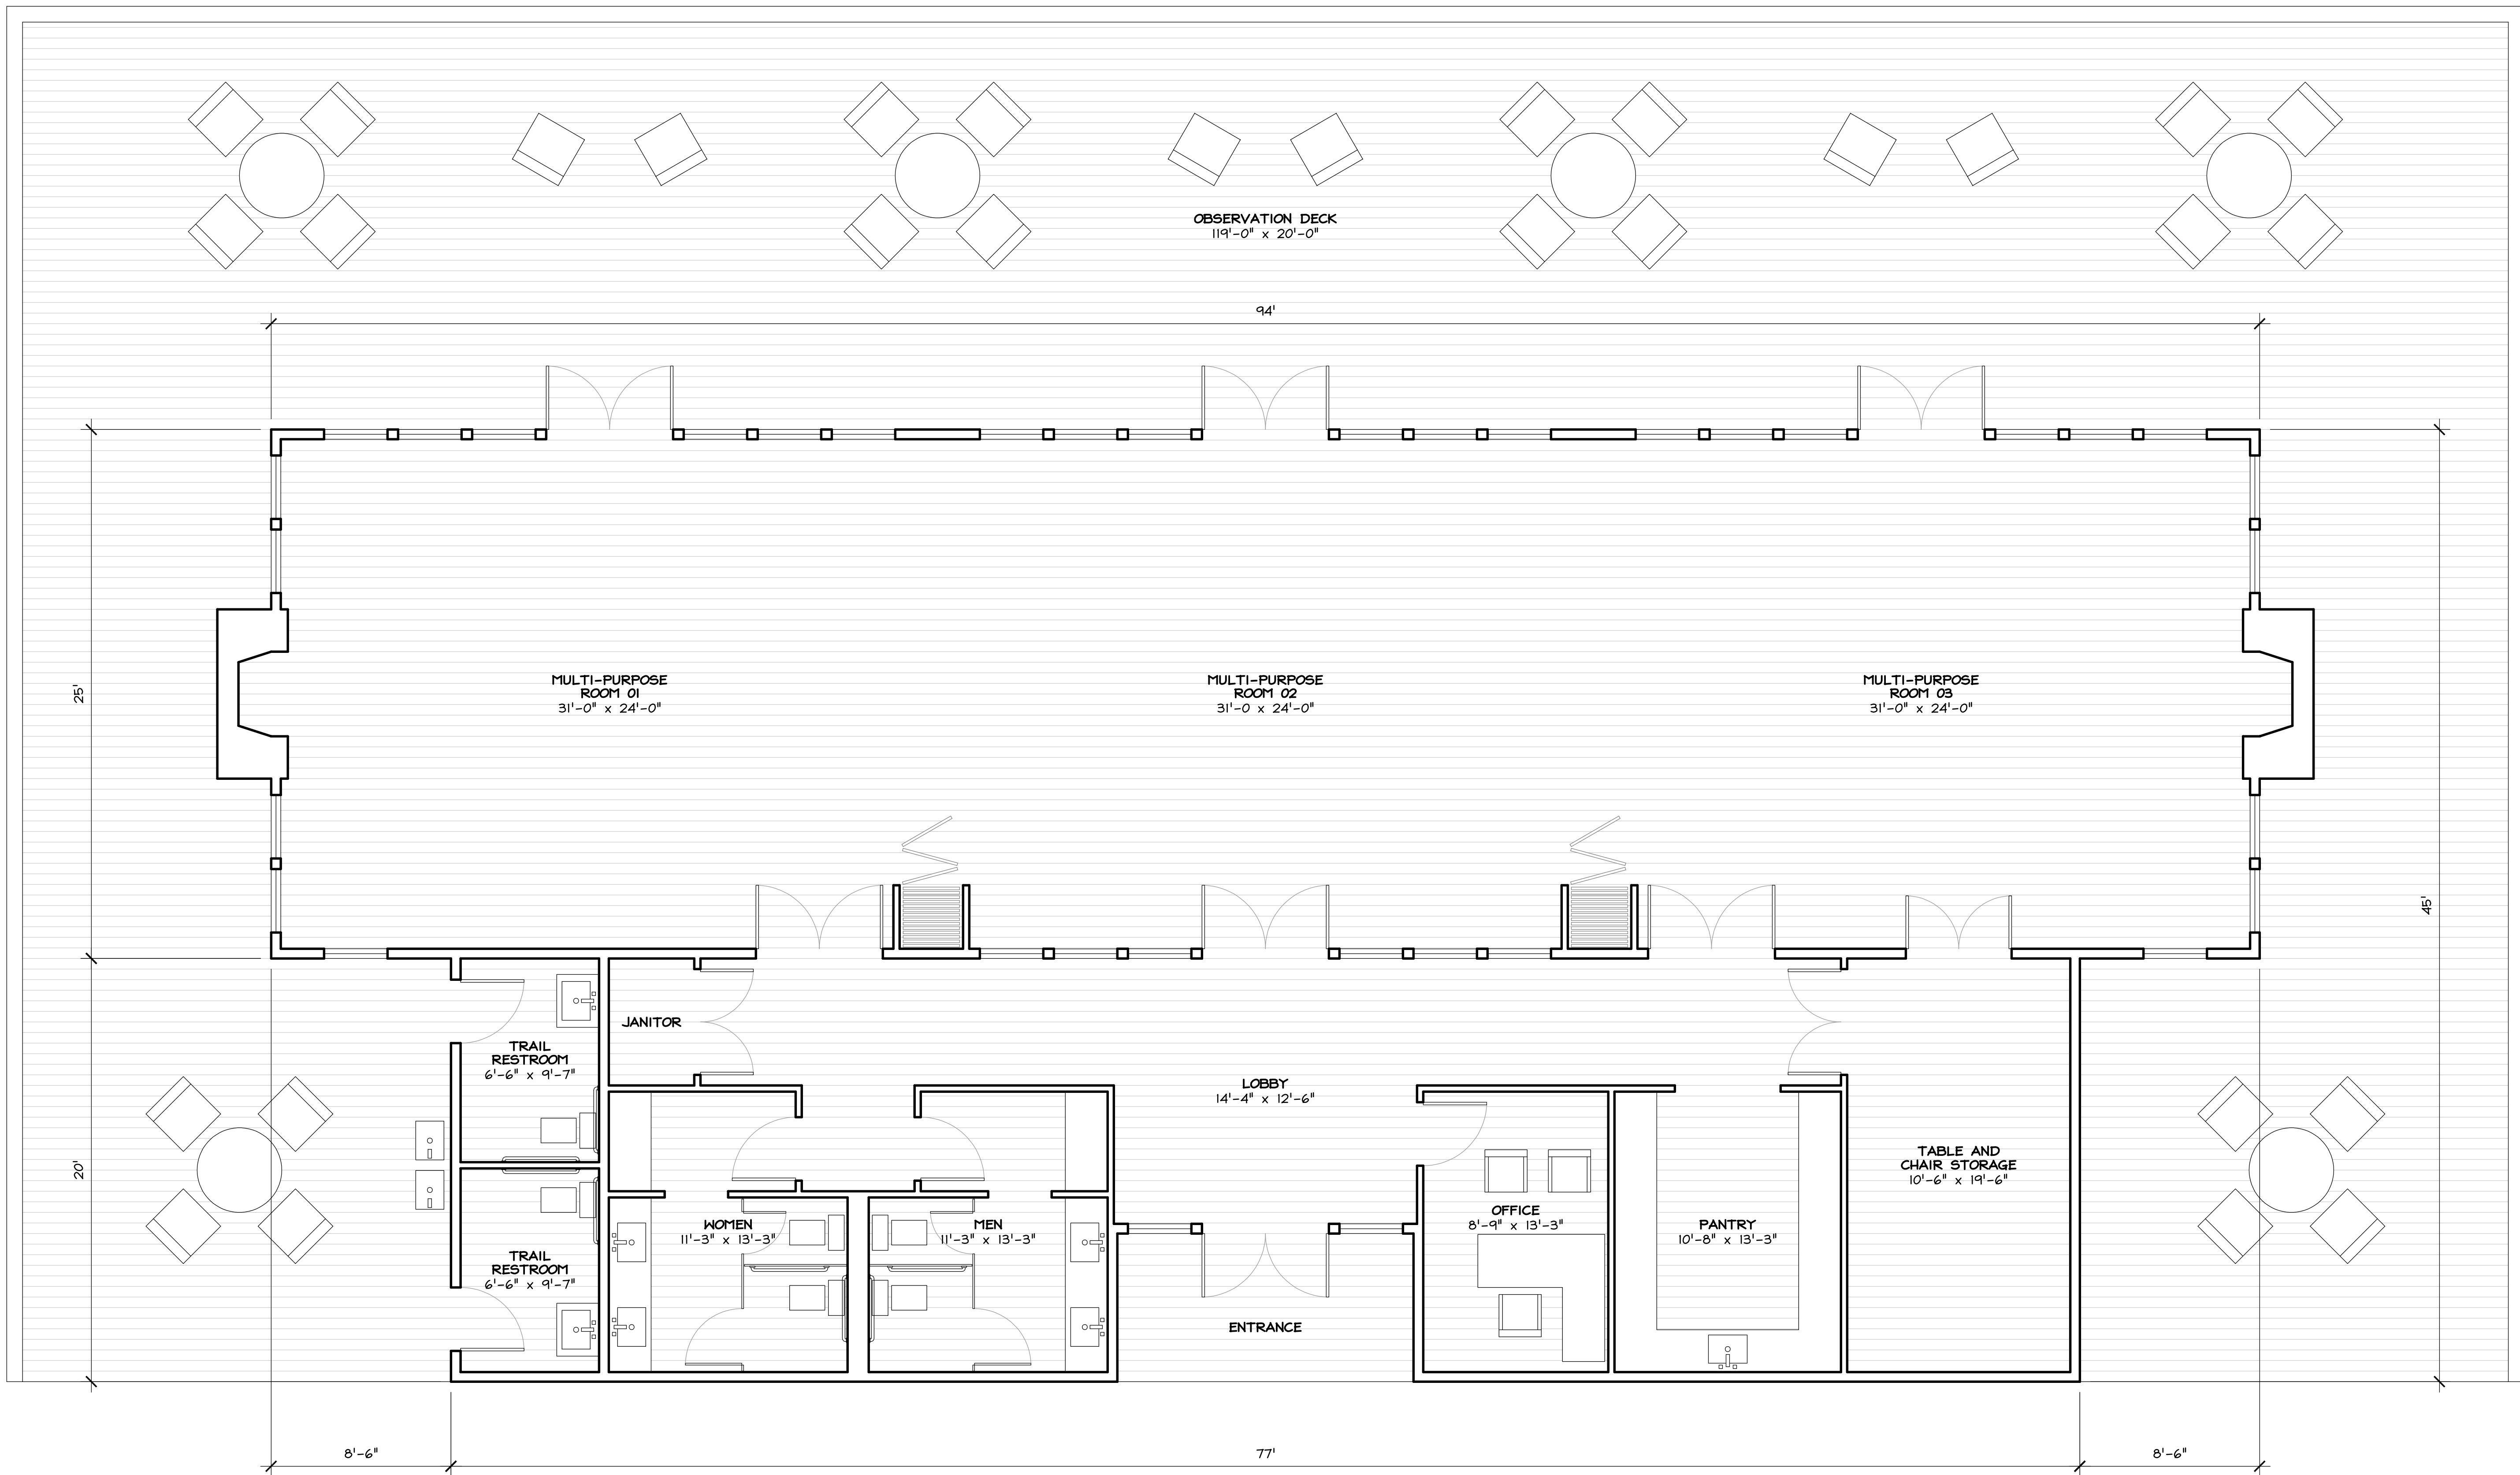

CONCEPTUAL FLOOR PLAN
SCALE: 1/4" = 1'-0"